


TYPE -CN 2

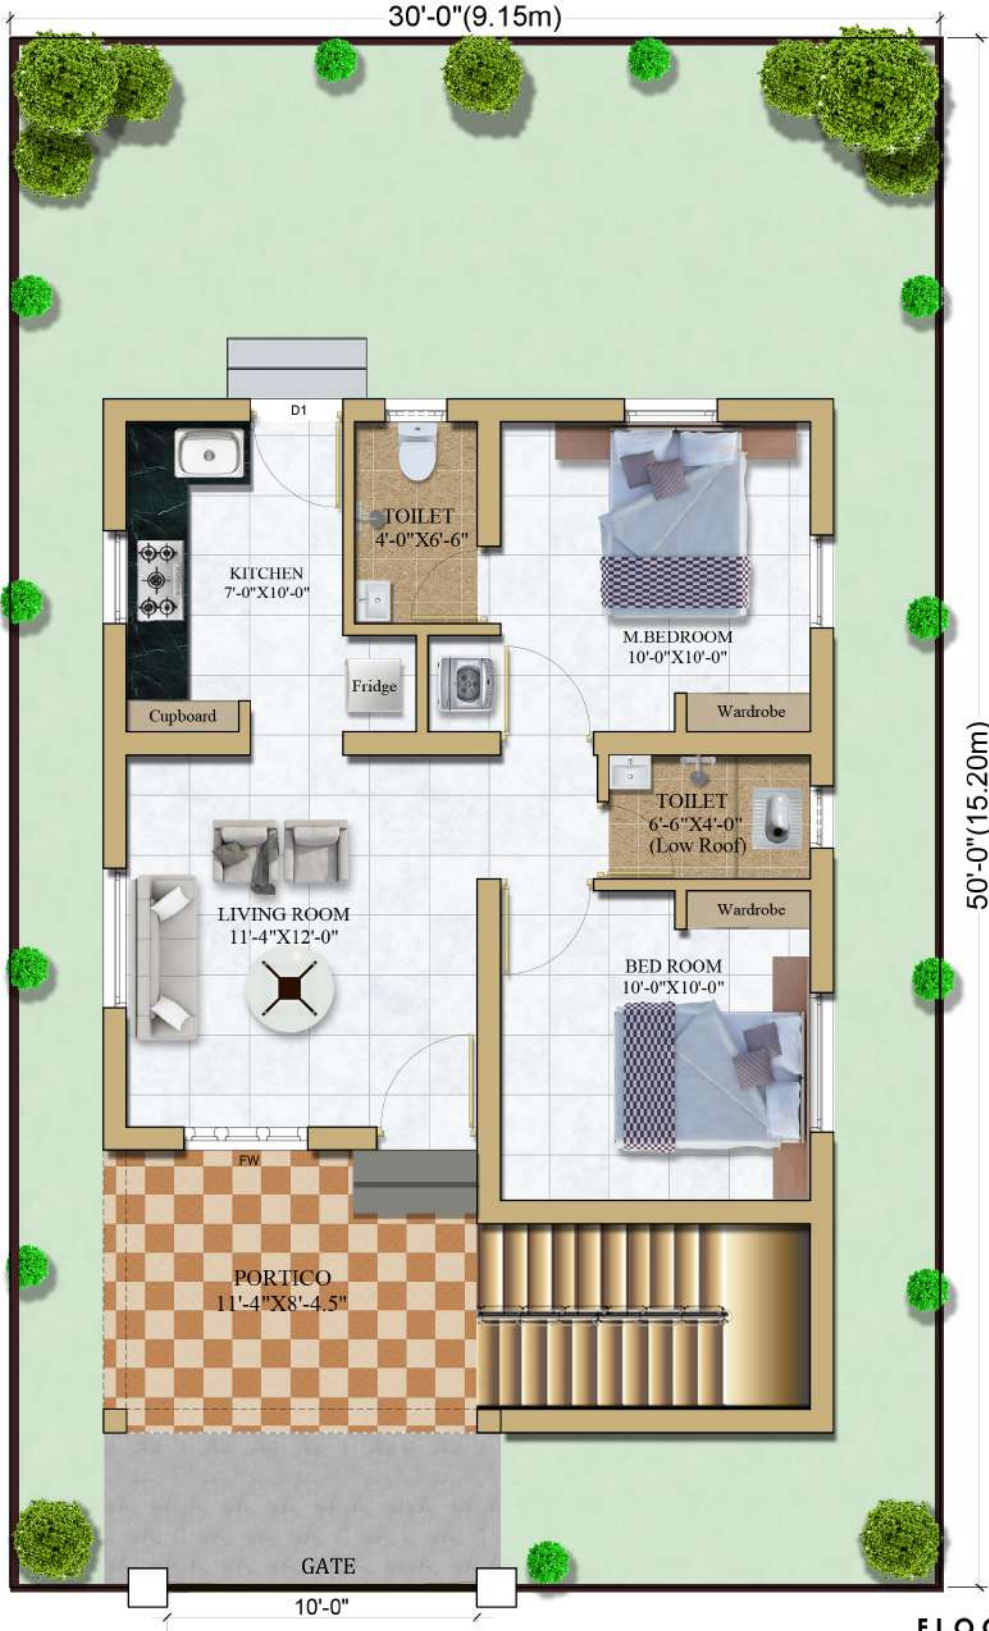

FLOOR PLAN

LAND AREA : 3.45 Cent

PLINTH AREA : 599.21 Sq.Ft

PORTICO AREA : 115.31 Sq.Ft

TOTAL AREA : 714.52 Sq.Ft

STAIRCASE AREA : 72.56 Sq.Ft

MD - MAIN DOOR - 3'3" X 7'0"	FW - FRENCH WINDOW - 4'0" X 6'0"	KO - KIT. OPENING - 3'0" X 7'0"
D - BED ROOM DR - 3'0" X 7'0"	W - WINDOW - 4'6" X 4'0"	KW - KIT. WINDOW - 3'0" X 2'6"
D1 - TOILET DOOR - 2'6" X 7'0"	W1 - WINDOW - 3'0" X 4'0"	V - VENTILATOR - 2'0" X 1'6"

PROJECT NAME : JOHN GOLDEN CITY

CHECKED BY :

DRAWING TITLE : TYPE 'C' PLAN

APPROVED BY :

DRAWN BY :

DATE : 23/02/2022

CUSTOMER SIGN :



JOHN BUILD WELL INDIA (P) LTD
Builders & flat Promoters
10/2, Seevalaperi Road, Palayamkottai

PROJECT CODE : JGC

REVISION :

FACING

N

PLOT NO

34